



BASE BID PLAN

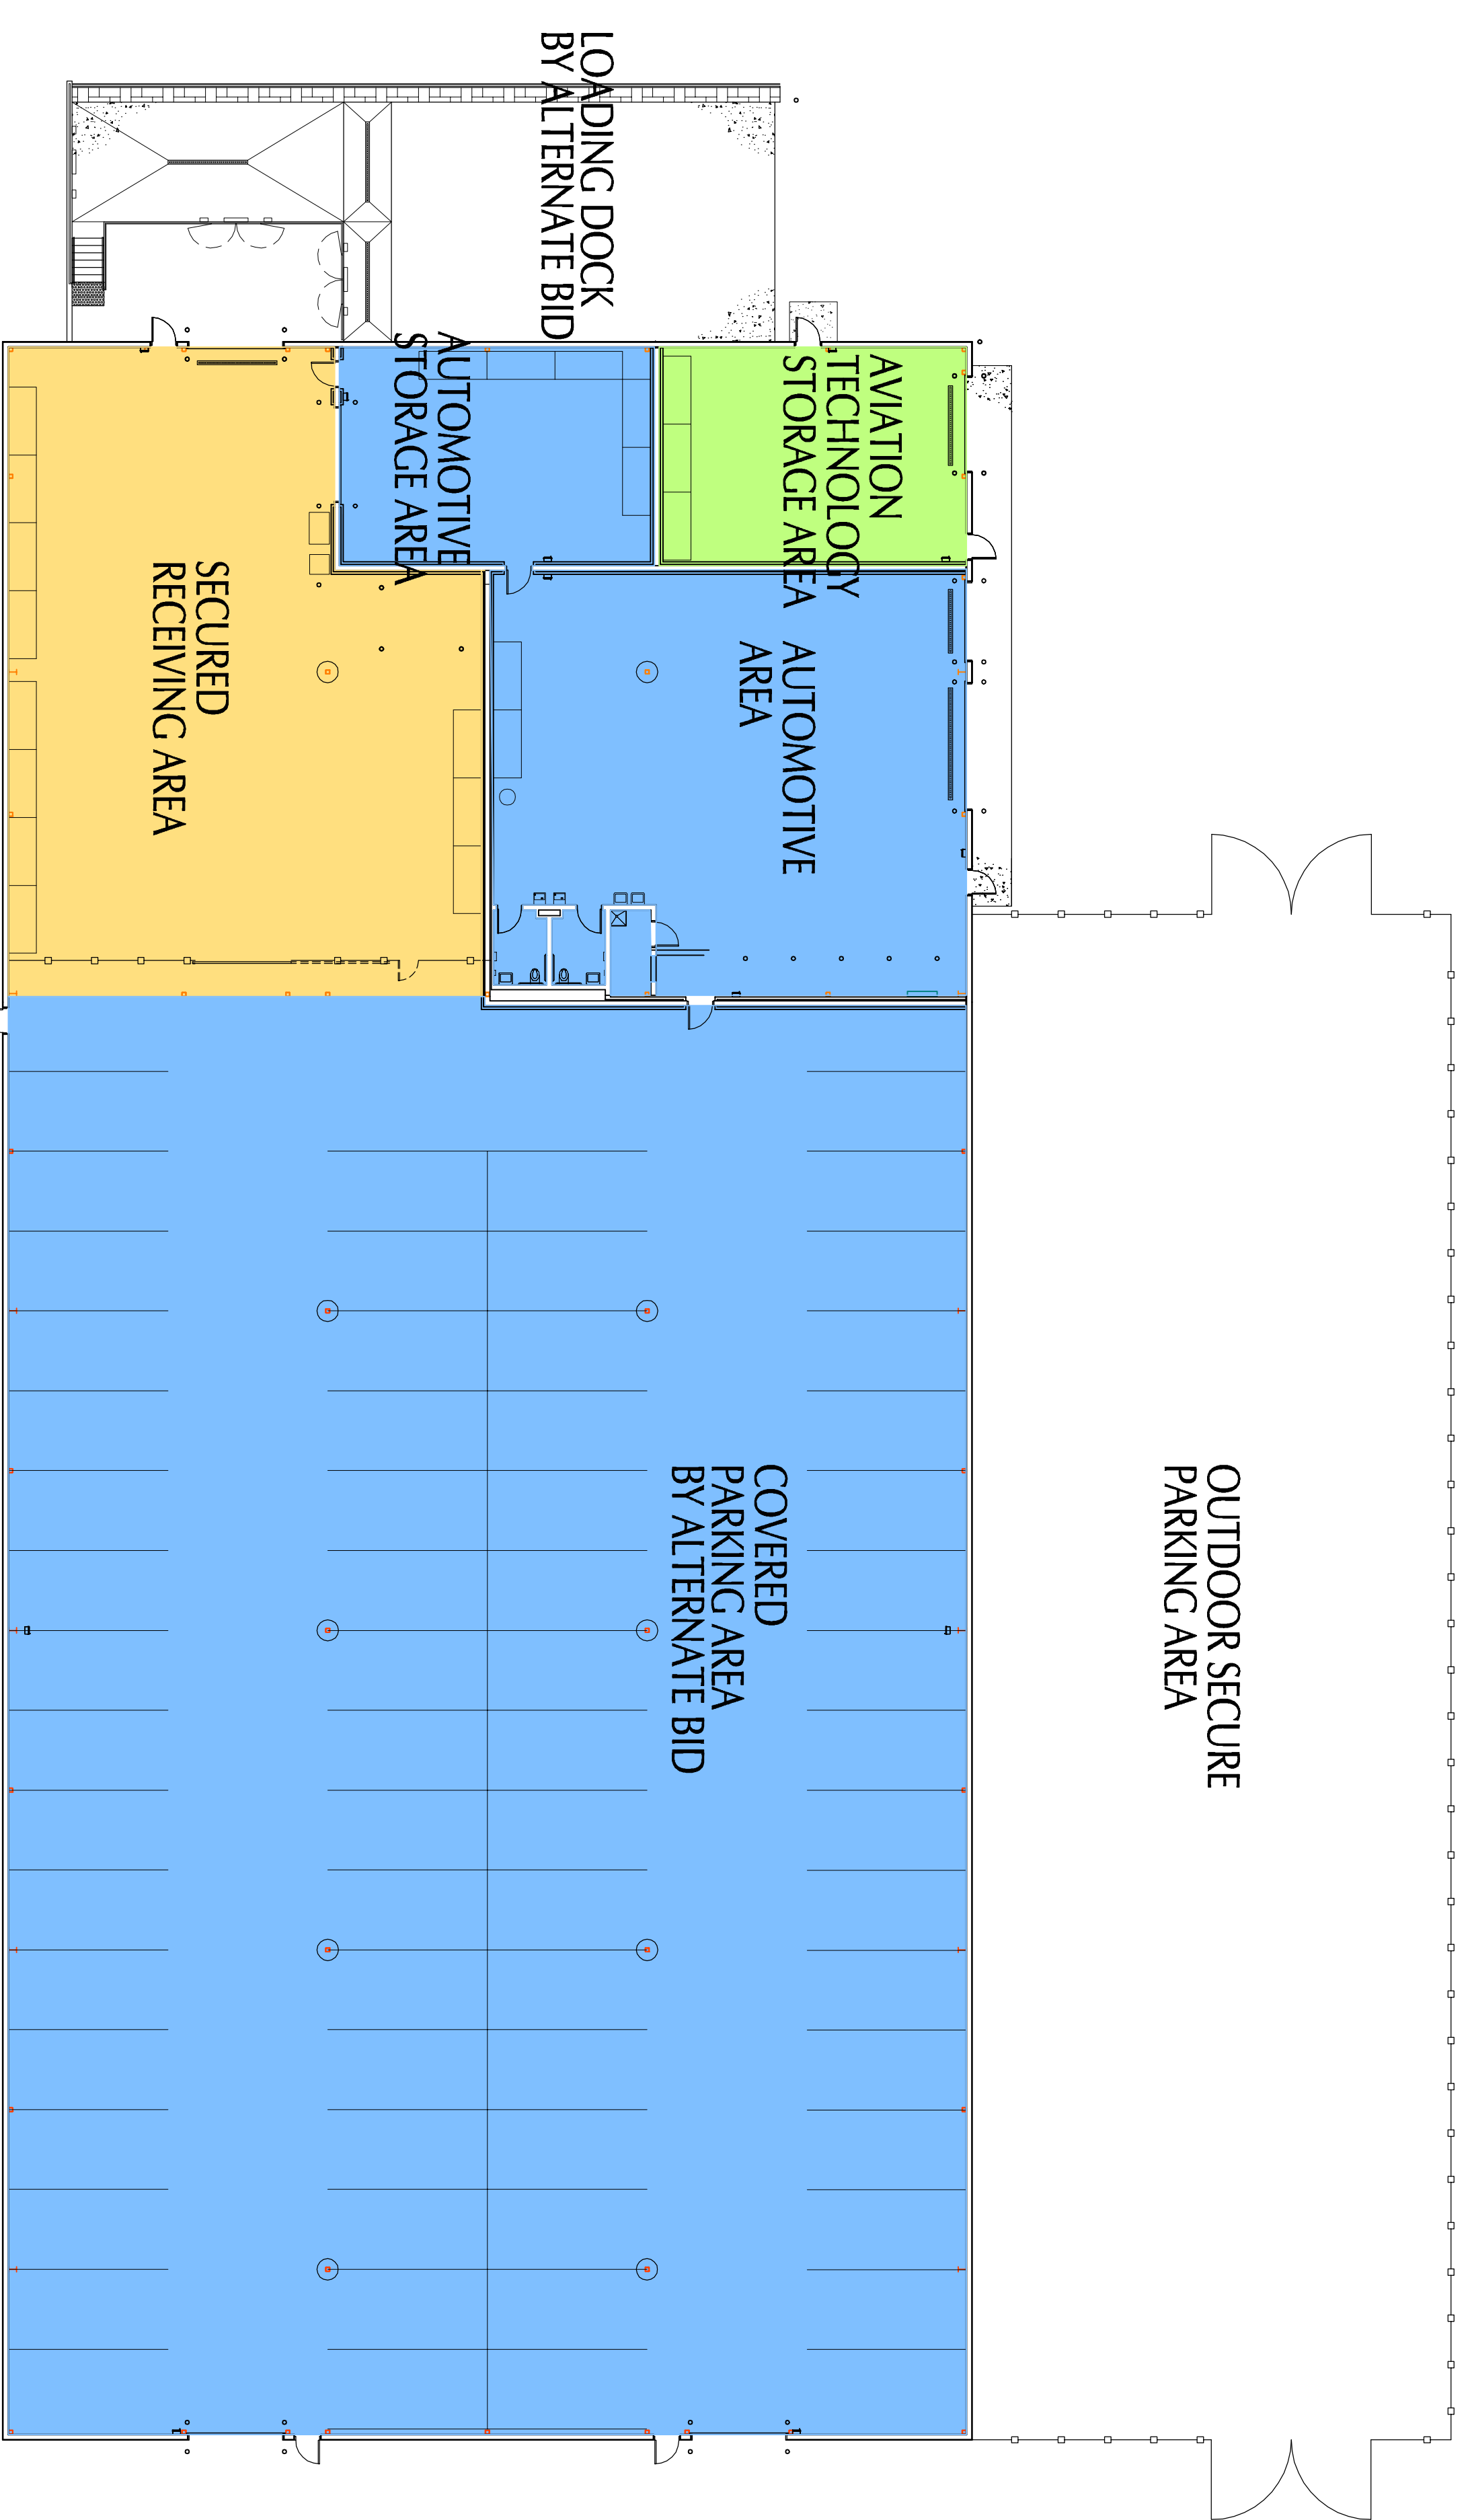

BASE BID PLUS ALTERNATE BID PLAN

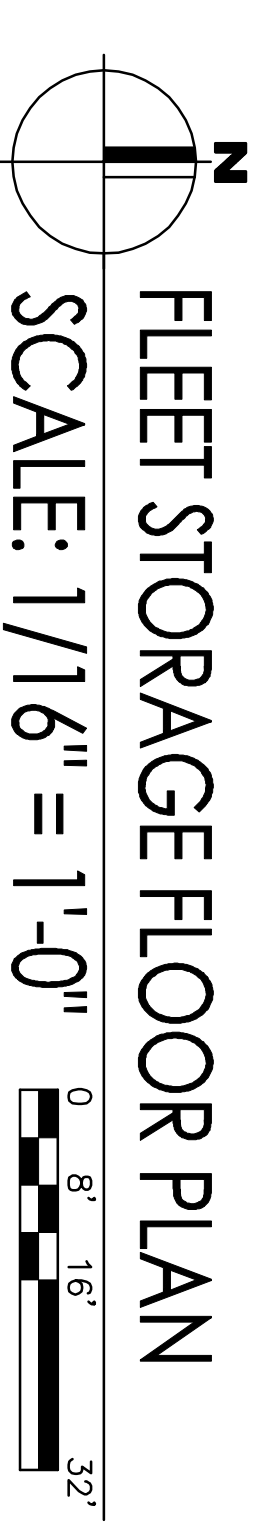

FLEET STORAGE FLOOR PLAN

SCALE: 1/16" = 1'-0"

